


- Notes:
1. Do not scale drawing.
 2. All measurements are in metres unless otherwise specified.
 3. Various lighting columns, traffic signs and street furniture will be relocated to accommodate Footway/ Cycleway.
 4. All existing accesses will be maintained.
 5. Junction treatment to be undertaken to give cycle and pedestrian priority.
 6. Existing speed limits to remain as existing.

- Key for drawing:
- Proposed Footway/ Cycle track - see Inset B.
 - Proposed shared use Footway/ Cycleway - see Inset A.
 - Proposed shared use Footway/ Cycleway.
 - Coloured surfacing across junction.
 - Proposed dropped kerb.
 - Existing Puffin crossing.


- Key for Inset A & B:
- Footway
 - Cycle track - 3m wide (Desirable). Cycle track surface to be a different colour to the footway.
 - Carriageway.
 - 150mm delineation feature
 - Property boundary (wall / hedge etc.).
 - Kerb.
 - Shared use Footway/ Cycleway sign to be installed at regular intervals - see Inset C.

Ph/Rev.	Revision Details	Rev.by	Chk.by	Date
P/03	AMENDED ANNOTATIONS	JH	AC	19/01/2021
P/02	AMENDED FOLLOWING COMMENTS	JH	AC	19/01/2021
P/01	AMENDED FOLLOWING COMMENTS	JH	AC	15/01/2021
P/00	ORIGINAL	JH	AC	07/01/2021

Crown Copyright and database right 2020. Ordnance Survey 100049046

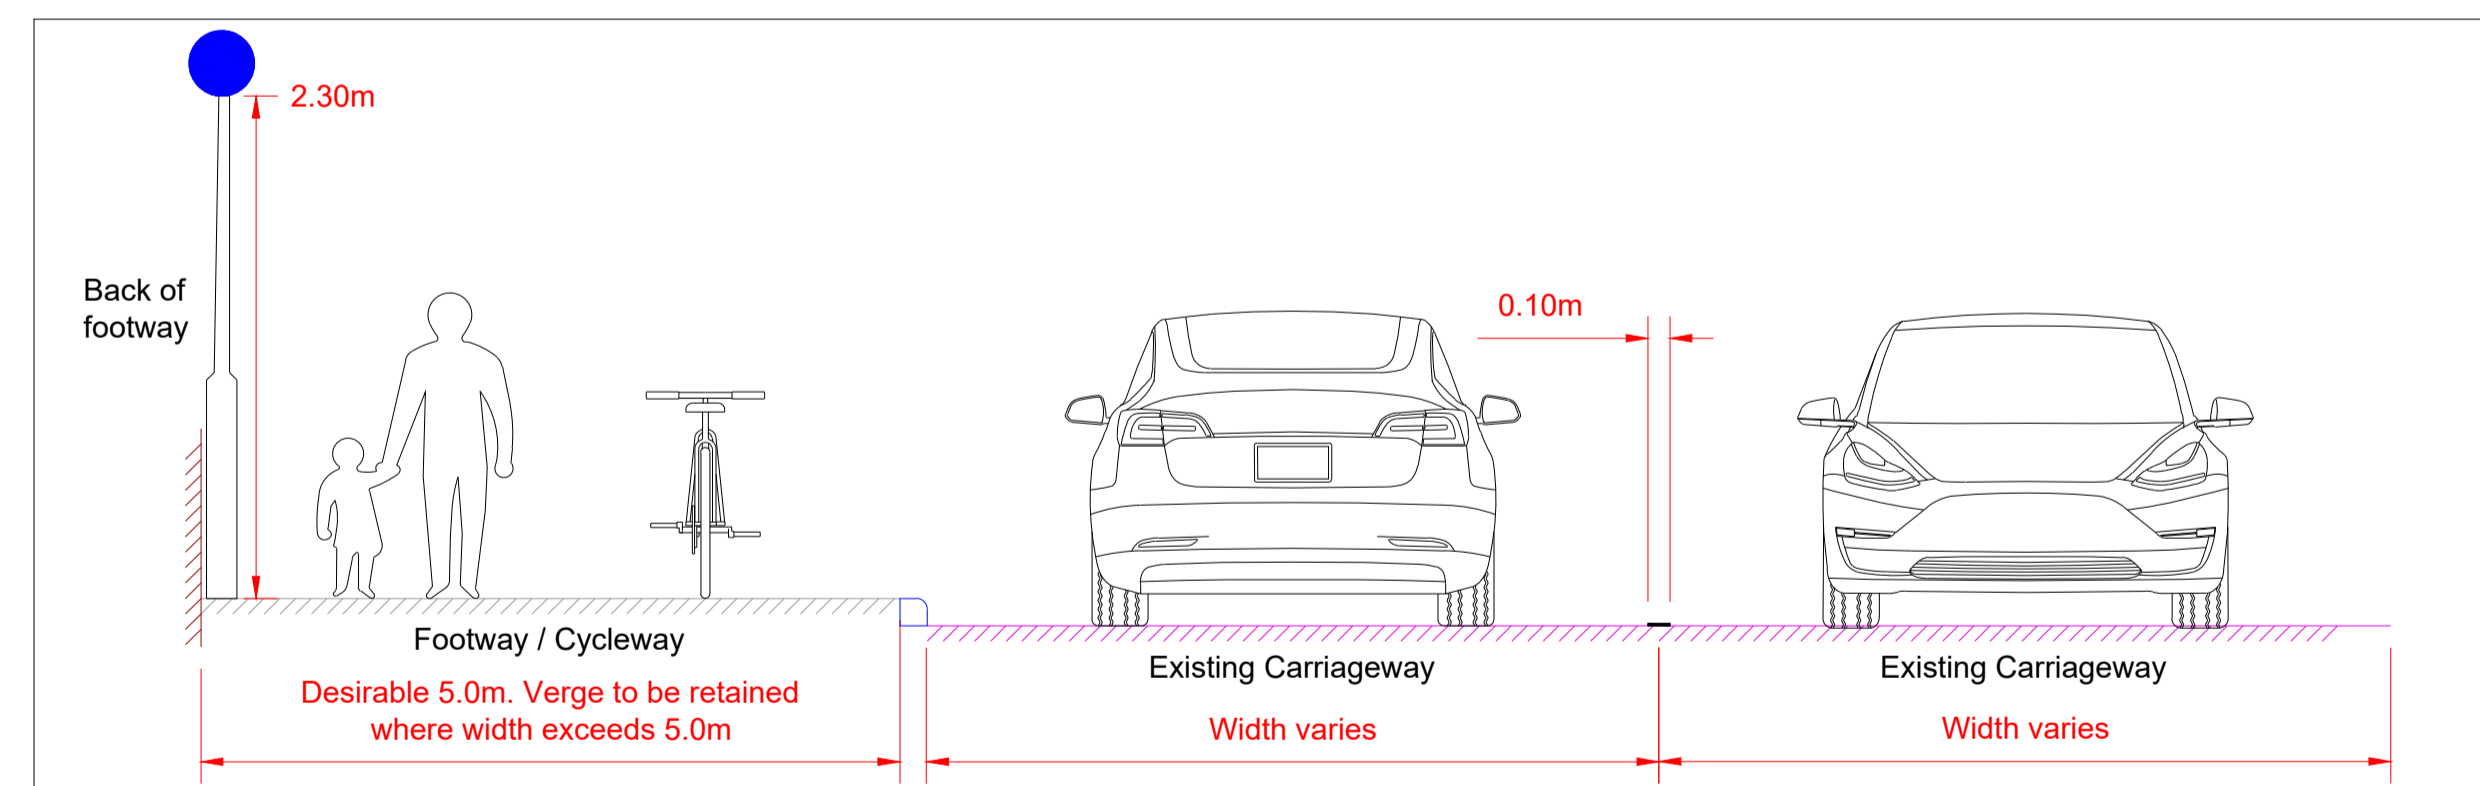

INSET A: PROPOSED SHARED USE FOOTWAY AND CYCLEWAY

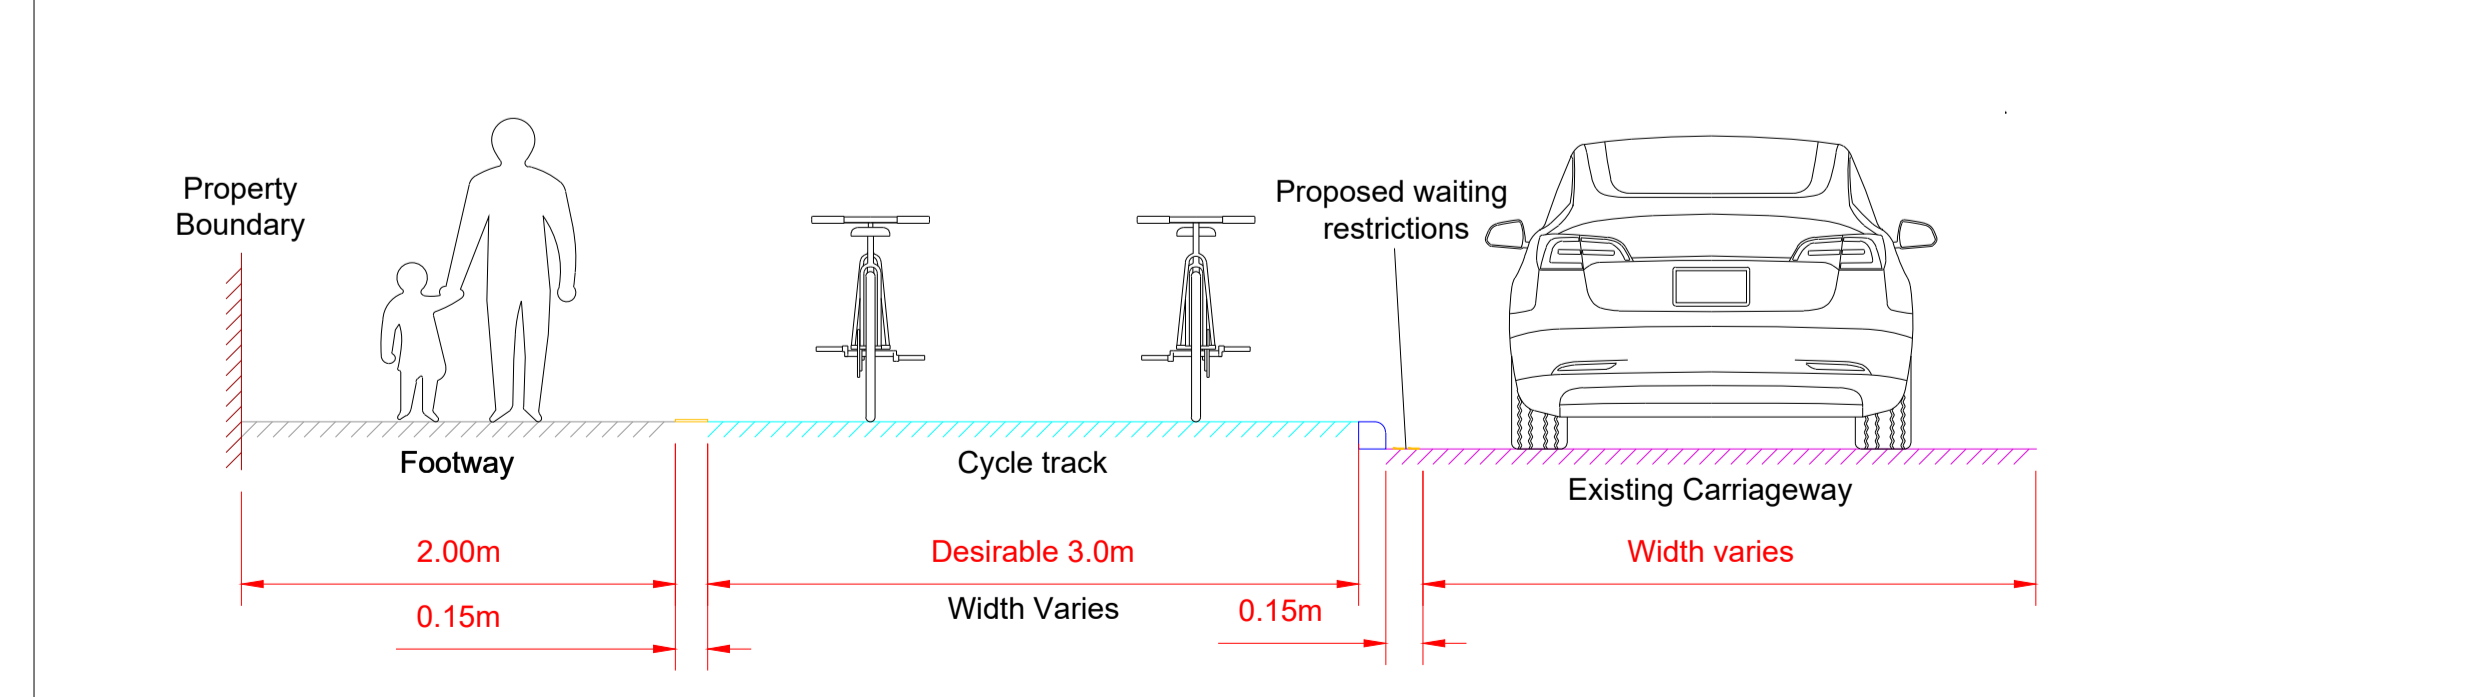

INSET B: TYPICAL PROPOSED FOOTWAY LEVEL CYCLE TRACK



INSET C: DIAG 956 TO BE INSTALLED AT REGULAR INTERVALS ON THE SHARED USE FACILITY.

End of Footway/ Cycleway. Cyclists to rejoin main carriageway via dropped kerb.

Footway/ Cycleway - see Inset A.

B5153 Northwiche Road



Project:
**CHESHIRE WEST & CHESTER
 ACTIVE TRAVEL FUND - TRANCHE 2**
 B5153
 NORTHWICHE ROAD, WEAVERHAM
 PROPOSAL FOR CONSULTATION

Cheshire West & Chester Council, Planning & Transport, 4 Civic Way, Ellesmere Port CH65 0BE
 Contact Name: - Telephone: 01244 97
 Drawn by: JH Fax No: 01244 603771
 Checked by: AC Date: 07/01/2021 Sheet 1 of 1
 Scales at A1: 1:20 Drawing No: NR_W-CO-0001 Phase/Rev: P/03