

Key to Restriction Types Displayed

- No Waiting At Any Time
- Disabled Parking

© Crown Copyright and database right 2021. Ordnance Survey 100049046.
 Cheshire West and Chester Council
 Licence No: LA 100049046 2021



DRAWING TITLE


Cheshire West and Chester Borough Council
 (Prohibition and Restriction of Waiting and Street
 Parking Places) (Civil Parking Enforcement and
 Consolidation) Order 2013

SCALE 1 : 1250

DATE 18/06/2021

DRAWING No. Tile Ref: BL33

DRAWN BY

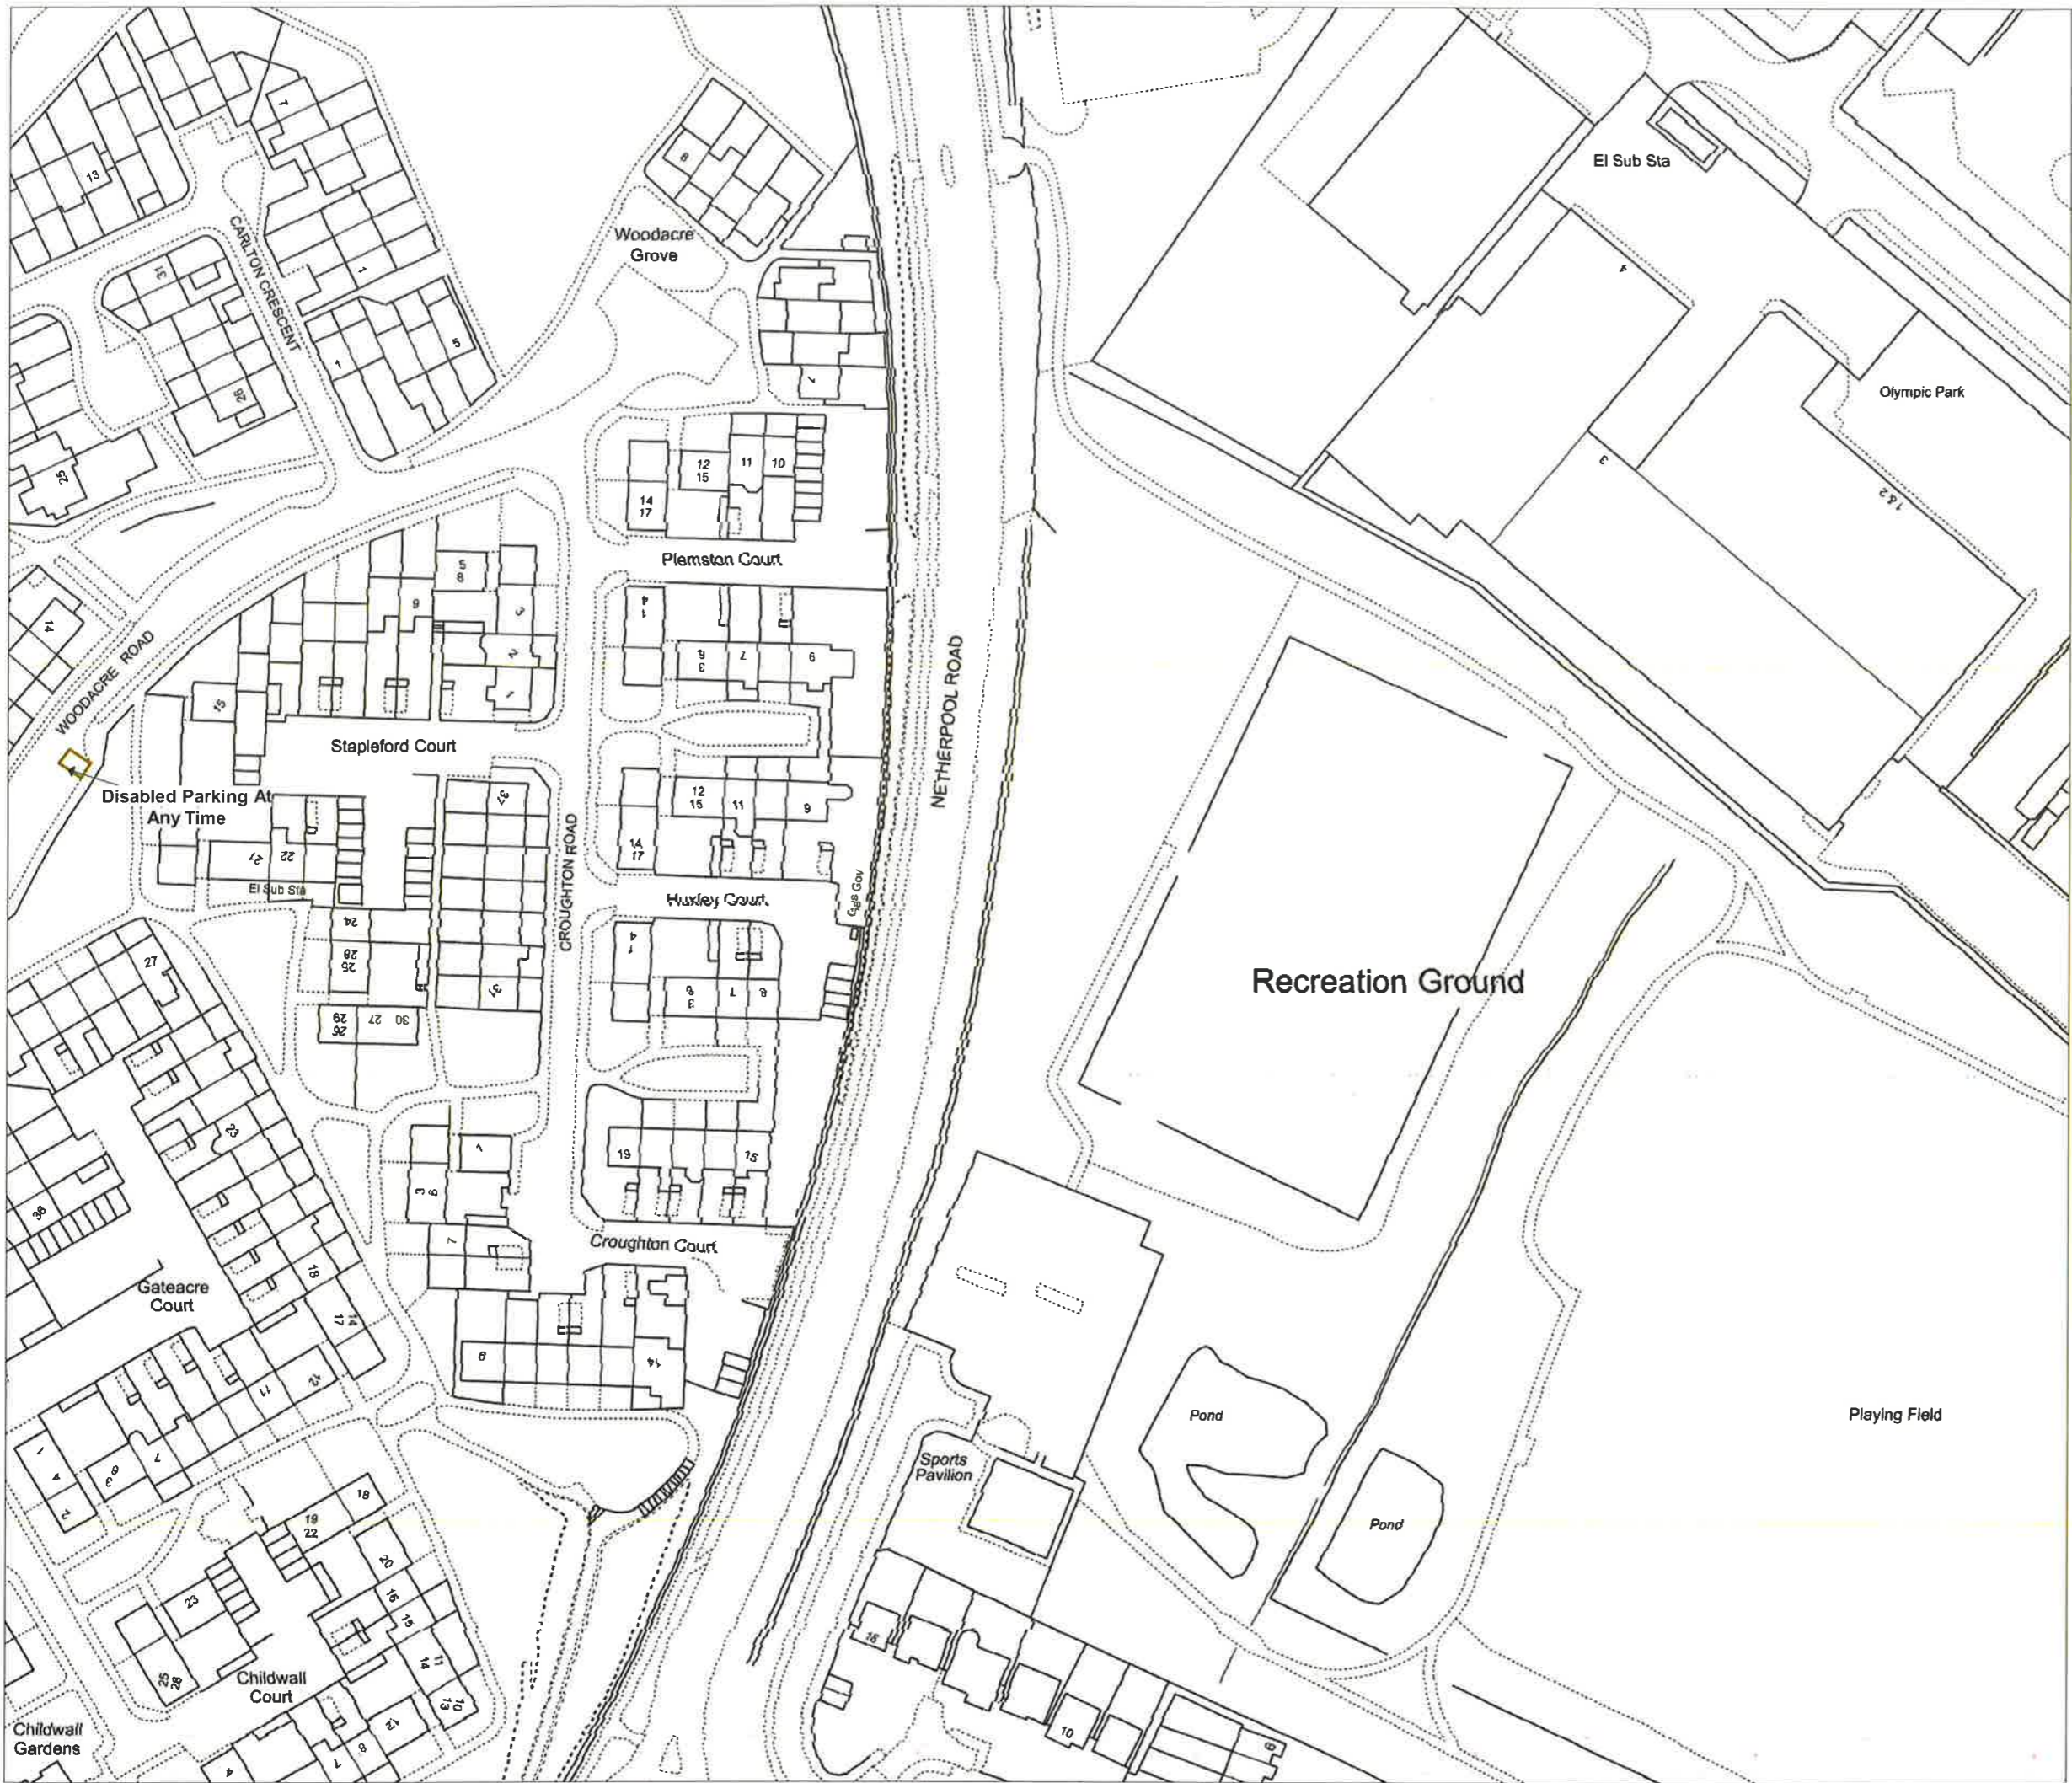

Key to Restriction Types Displayed

Disabled Parking

© Crown Copyright and database right 2021. Ordnance Survey 100049046. Cheshire West and Chester Council Licence No: LA 100049046 2021



This plan shows new restrictions to be consolidated with existing restrictions on Tile Ref: BL33 in the Cheshire West and Chester Borough Council (Prohibition and Restriction of Waiting and Street Parking Places) (Civil Parking Enforcement and Consolidation) Order 2013



DRAWING TITLE
Cheshire West and Chester Borough Council (Woodacre Road, Ellesmere Port) (Disabled Persons Parking Place) Order 2021

SCALE	1 : 1250
DATE	15/06/2021
DRAWING No.	Tile Ref: BL33/A
DRAWN BY	