



Key to Restriction Types Displayed

— No Waiting At Any Time

© Crown Copyright and database right 2021. Ordnance Survey 100049046.
Cheshire West and Chester Council
Licence No: LA 100049046 2021




DRAWING TITLE
Cheshire West and Chester Borough Council
(Prohibition and Restriction of Waiting and Street
Parking Places) (Civil Parking Enforcement and
Consolidation) Order 2013

SCALE 1 : 1250


DATE 18/06/2021

DRAWING No. Tile Ref: CS31

DRAWN BY

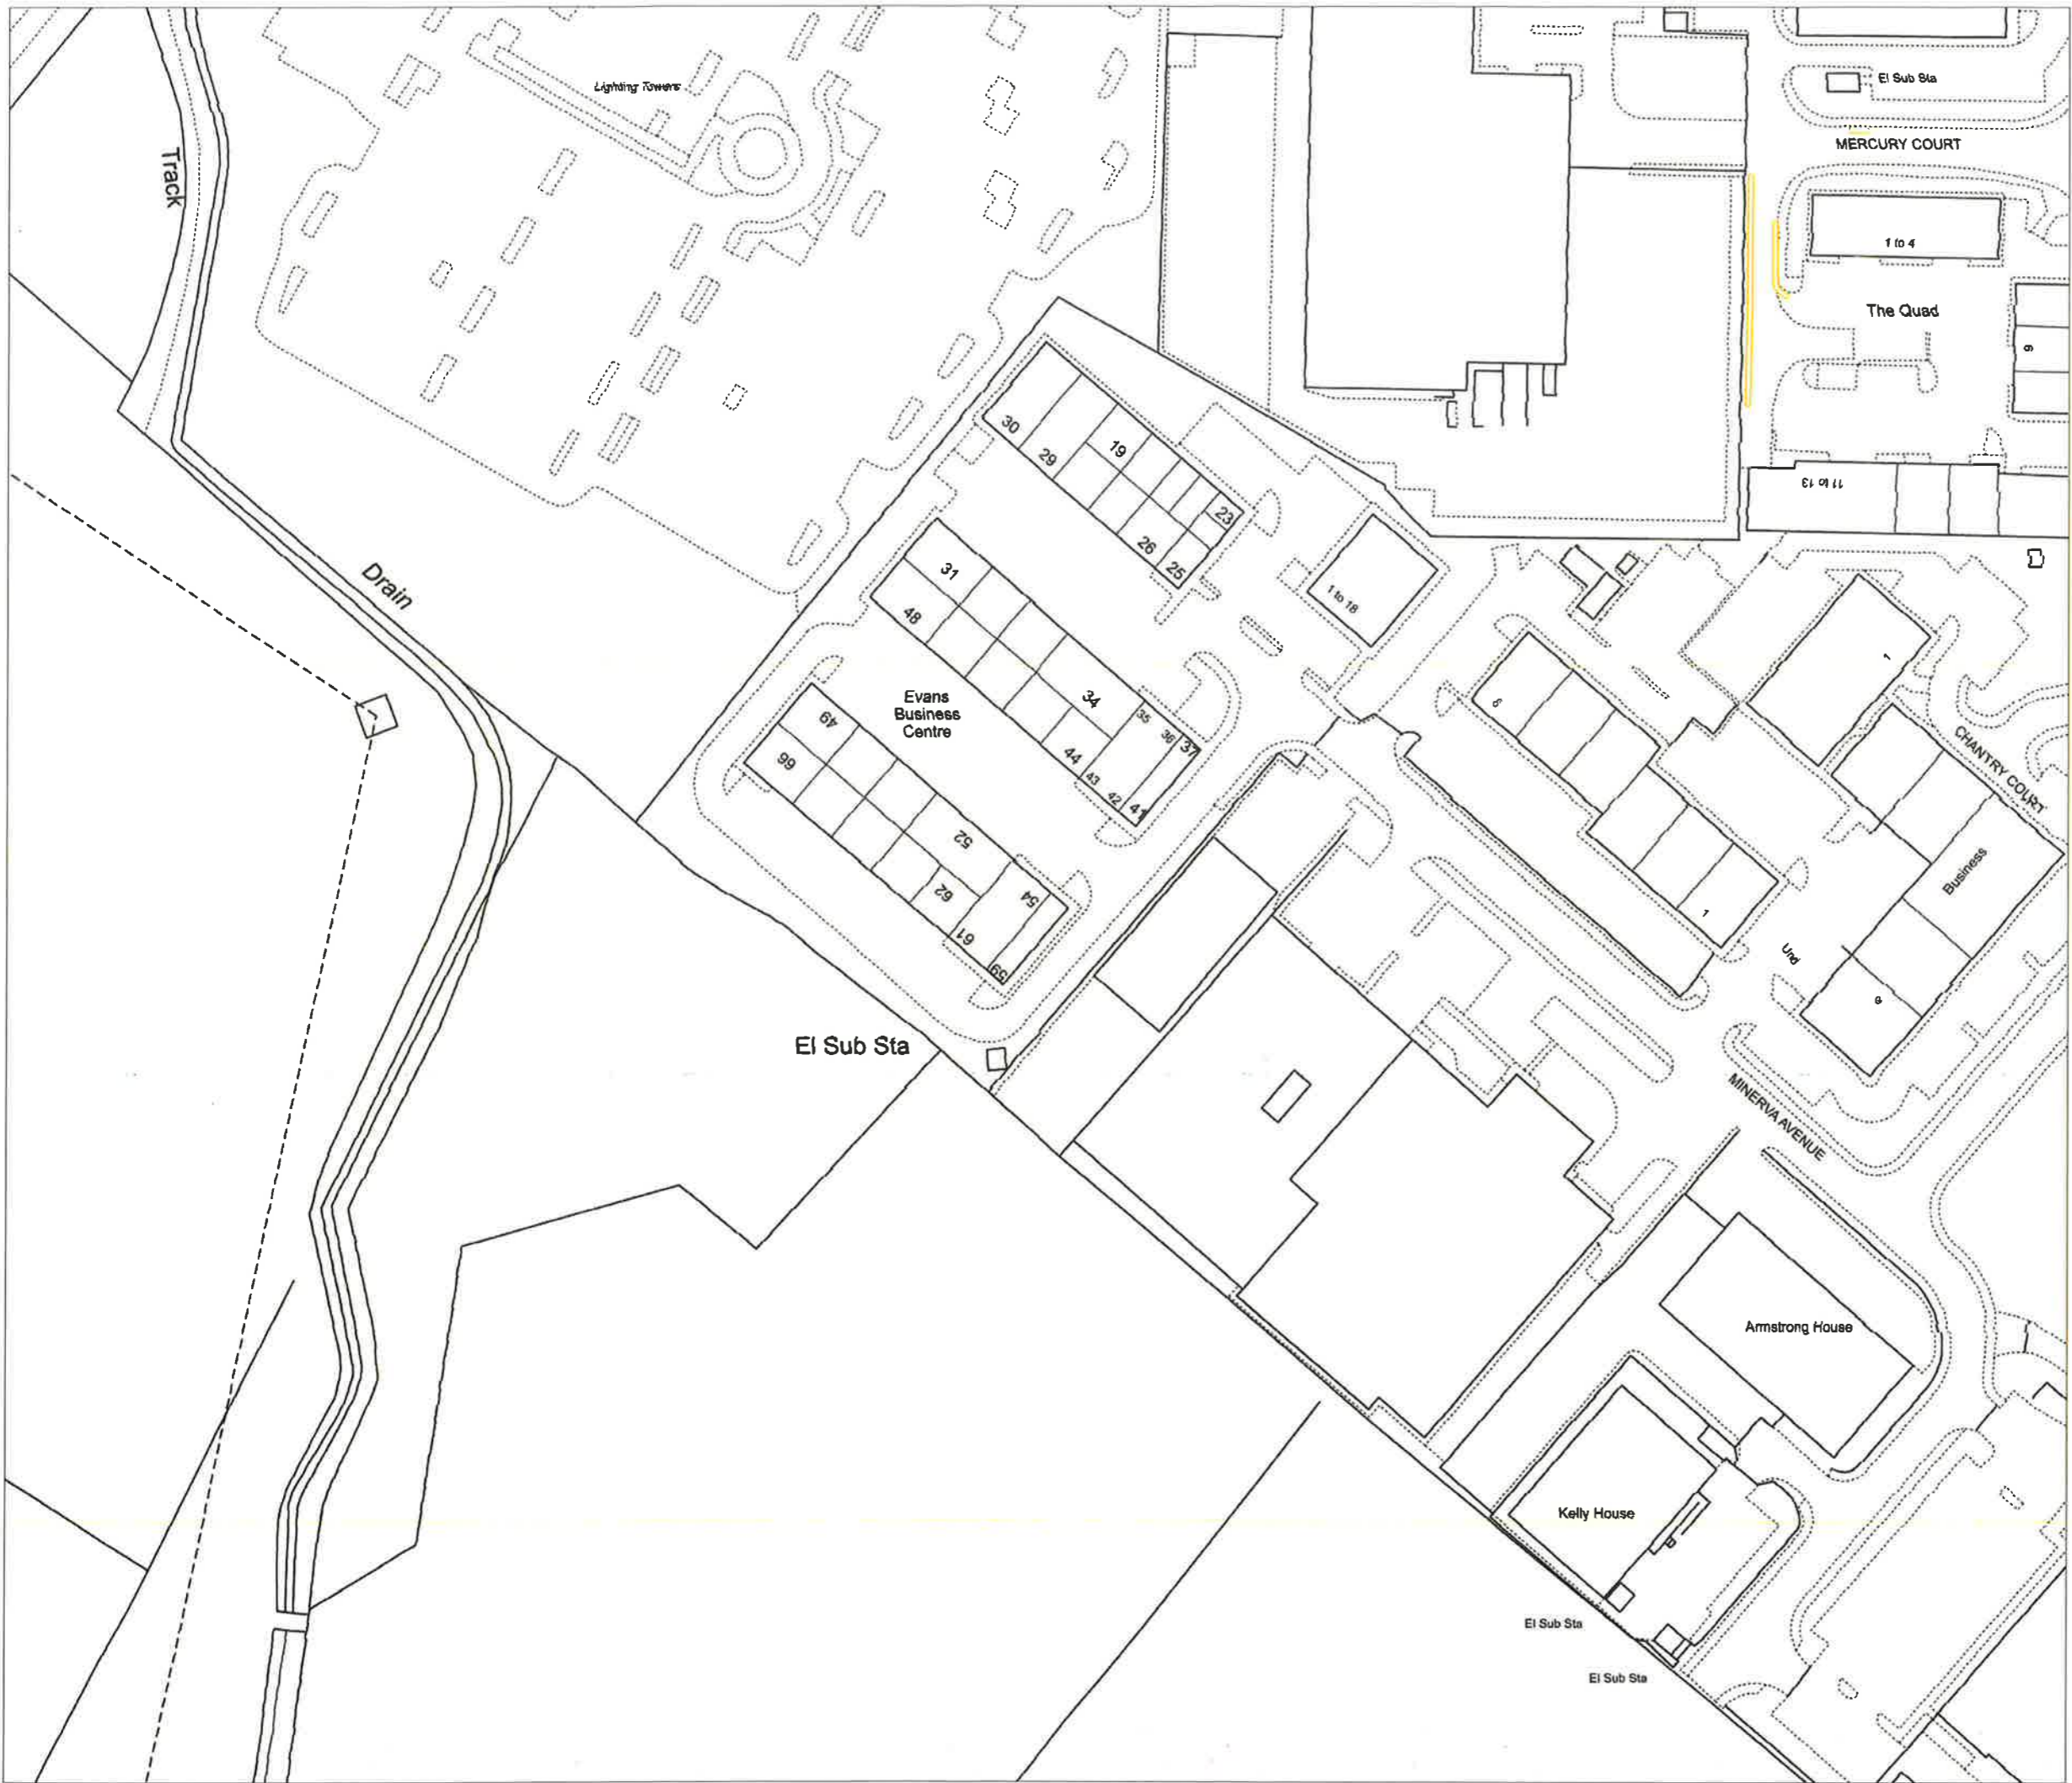

Key to Restriction Types Displayed

 No Waiting At Any Time

© Crown Copyright and database right 2021. Ordnance Survey 100049046.
Cheshire West and Chester Council
Licence No: LA 100049046 2021



This plan shows new restrictions to be consolidated with existing restrictions on Tile Ref: CS31 in the Cheshire West and Chester Borough Council (Prohibition and Restriction of Waiting and Street Parking Places) (Civil Parking Enforcement and Consolidation) Order 2013



DRAWING TITLE
Cheshire West and Chester Borough Council
(Mercury Court, Chester) (Prohibition of Waiting)
Order 2021

SCALE 1 : 1250

DATE 15/06/2021

DRAWING No. Tile Ref: CS31/A

DRAWN BY
