


**KEY**



Proposed 30mph speed limit  
(replacing existing 40mph)



Existing 40mph speed limit

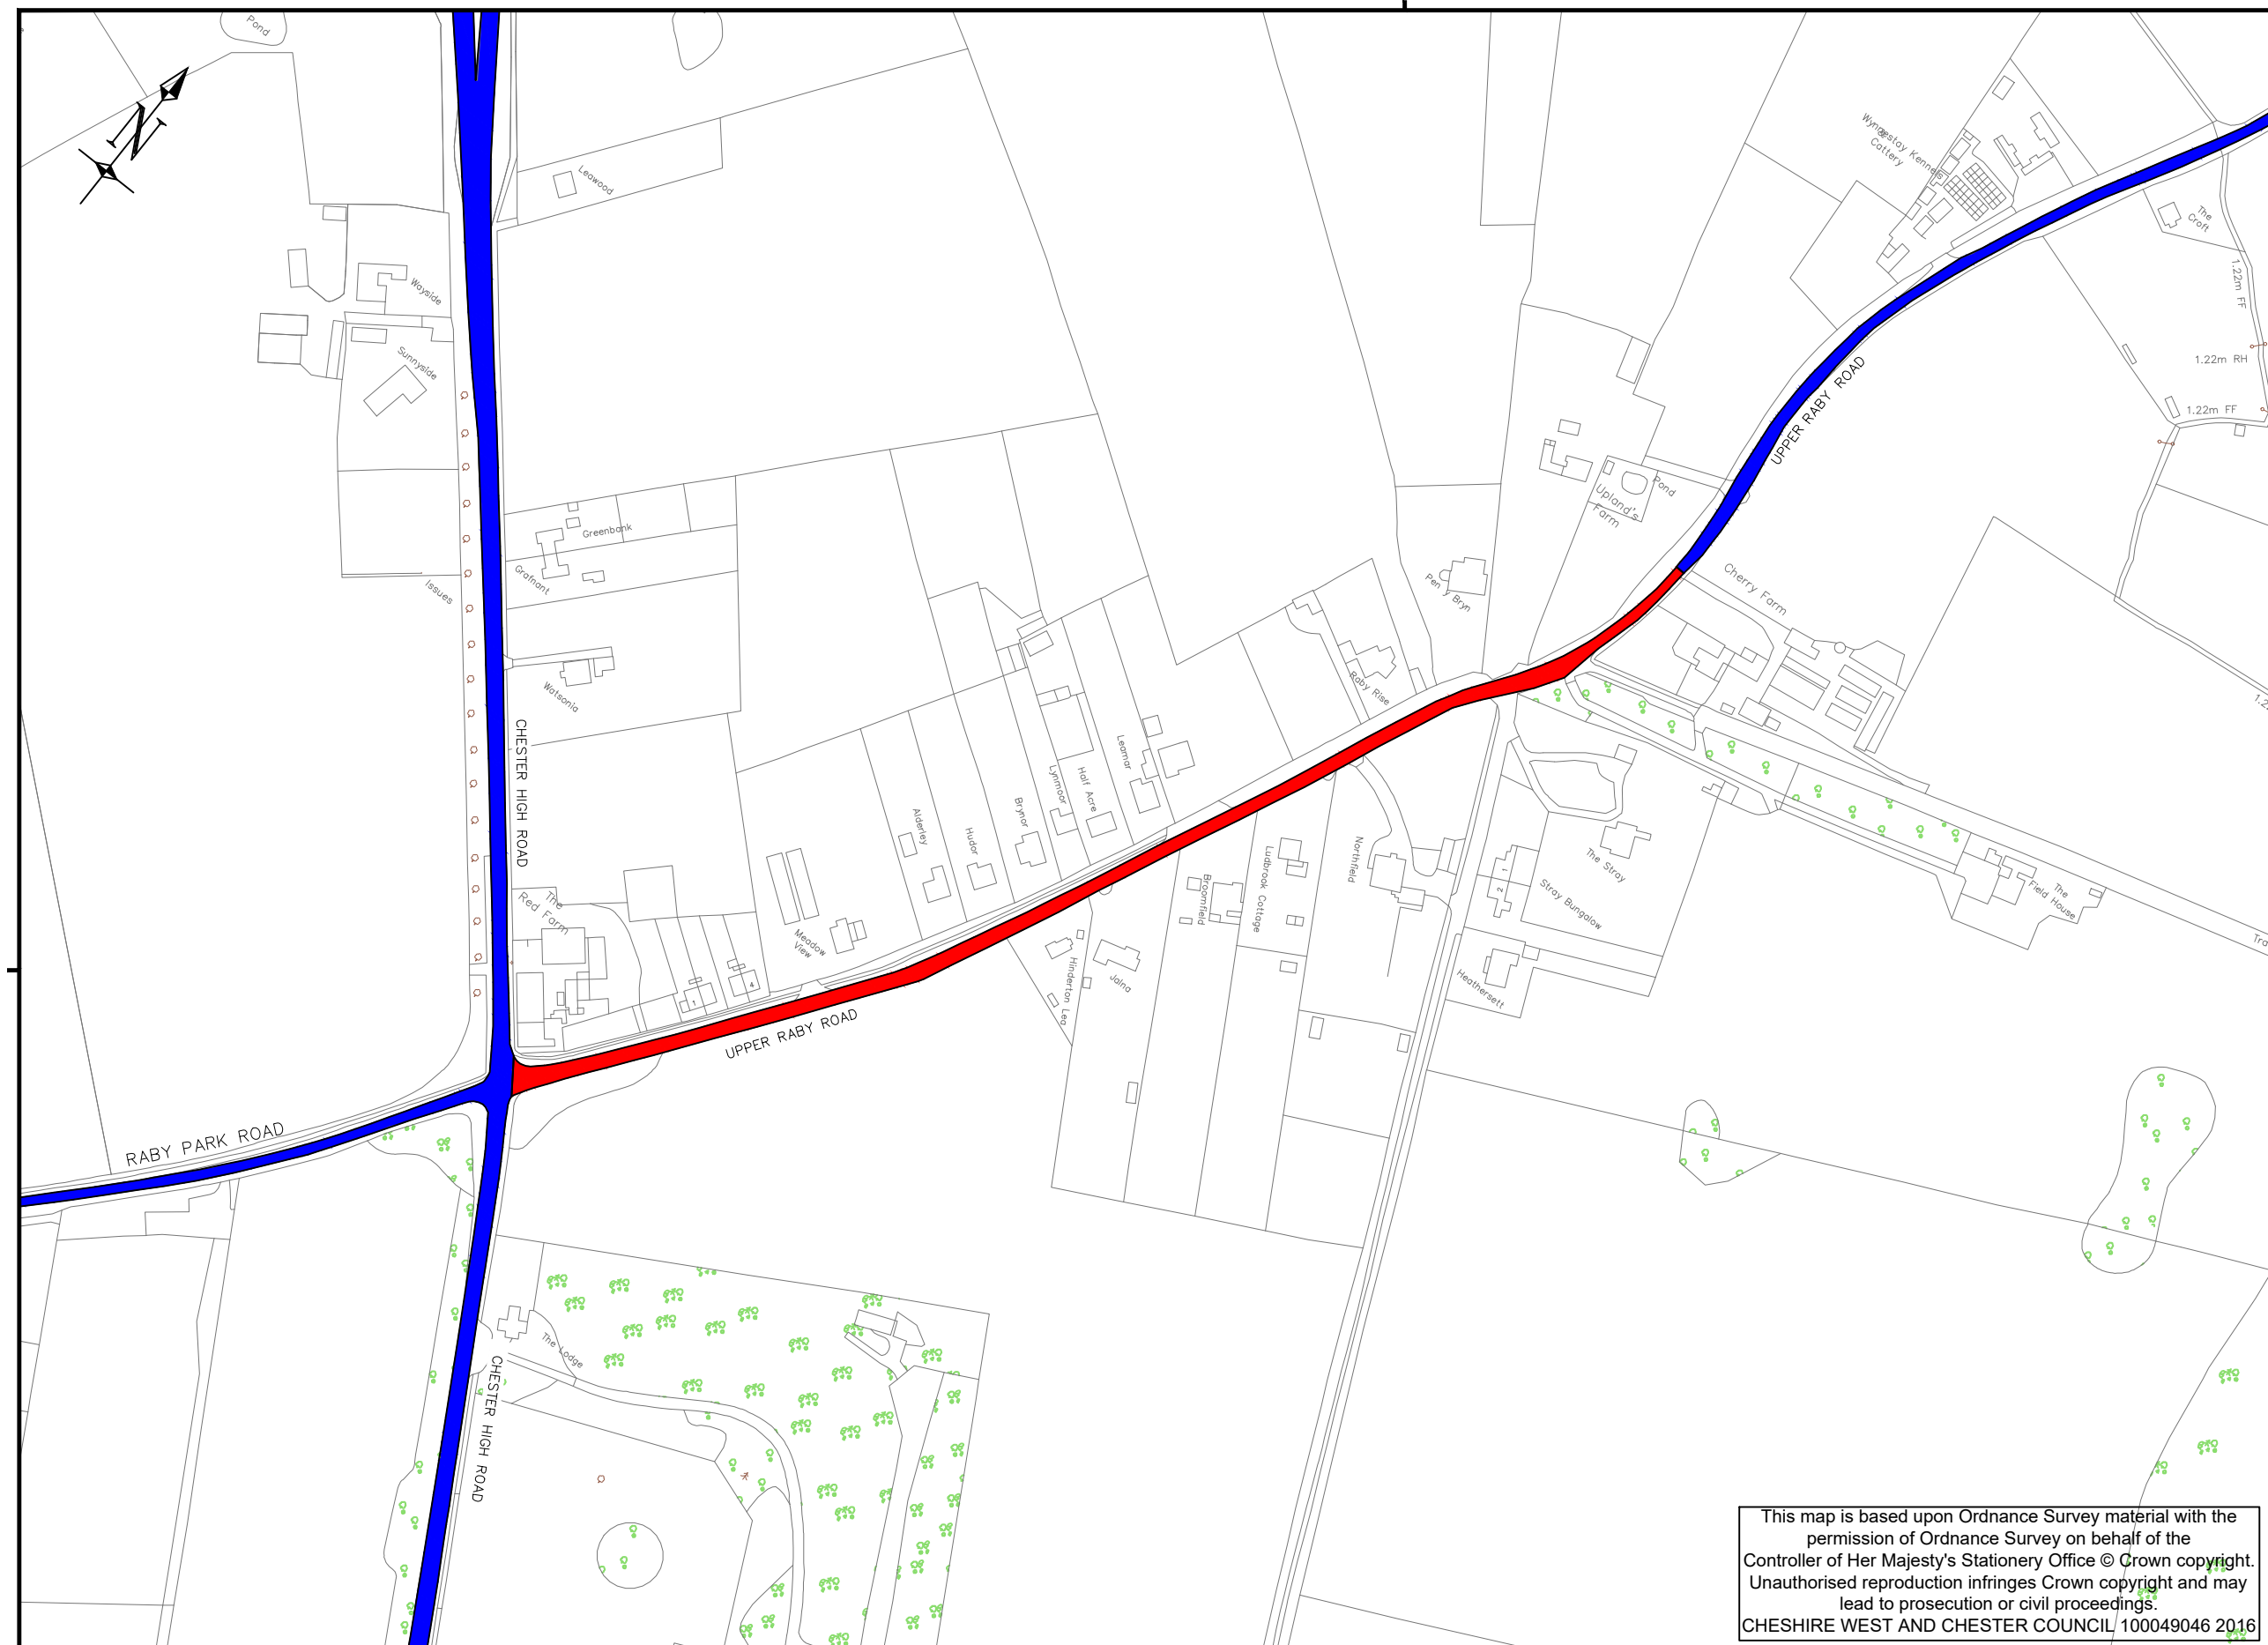

This map is based upon Ordnance Survey material with the permission of Ordnance Survey on behalf of the Controller of Her Majesty's Stationery Office © Crown copyright. Unauthorised reproduction infringes Crown copyright and may lead to prosecution or civil proceedings.  
CHESHIRE WEST AND CHESTER COUNCIL 100049046 2016



Cheshire West & Chester, Planning & Transport,  
Guilden Sutton Depot, Chester, Cheshire CH3 7EX

Project:

# Upper Raby Road, Neston Proposed 30mph speed limit

Contact Name: C.HODGSON	
Tel:	Fax No:
Drawn by: CH	
Checked by: GL	
Date: MAY 2021	
Scales at A3:NTS	Sheet 1 of 1
Drawing No:	Phase/Rev:
URR-CWAC-GEN-EP-01	